


FIFTH AVENUE MINI COPPER WALL BRACKET

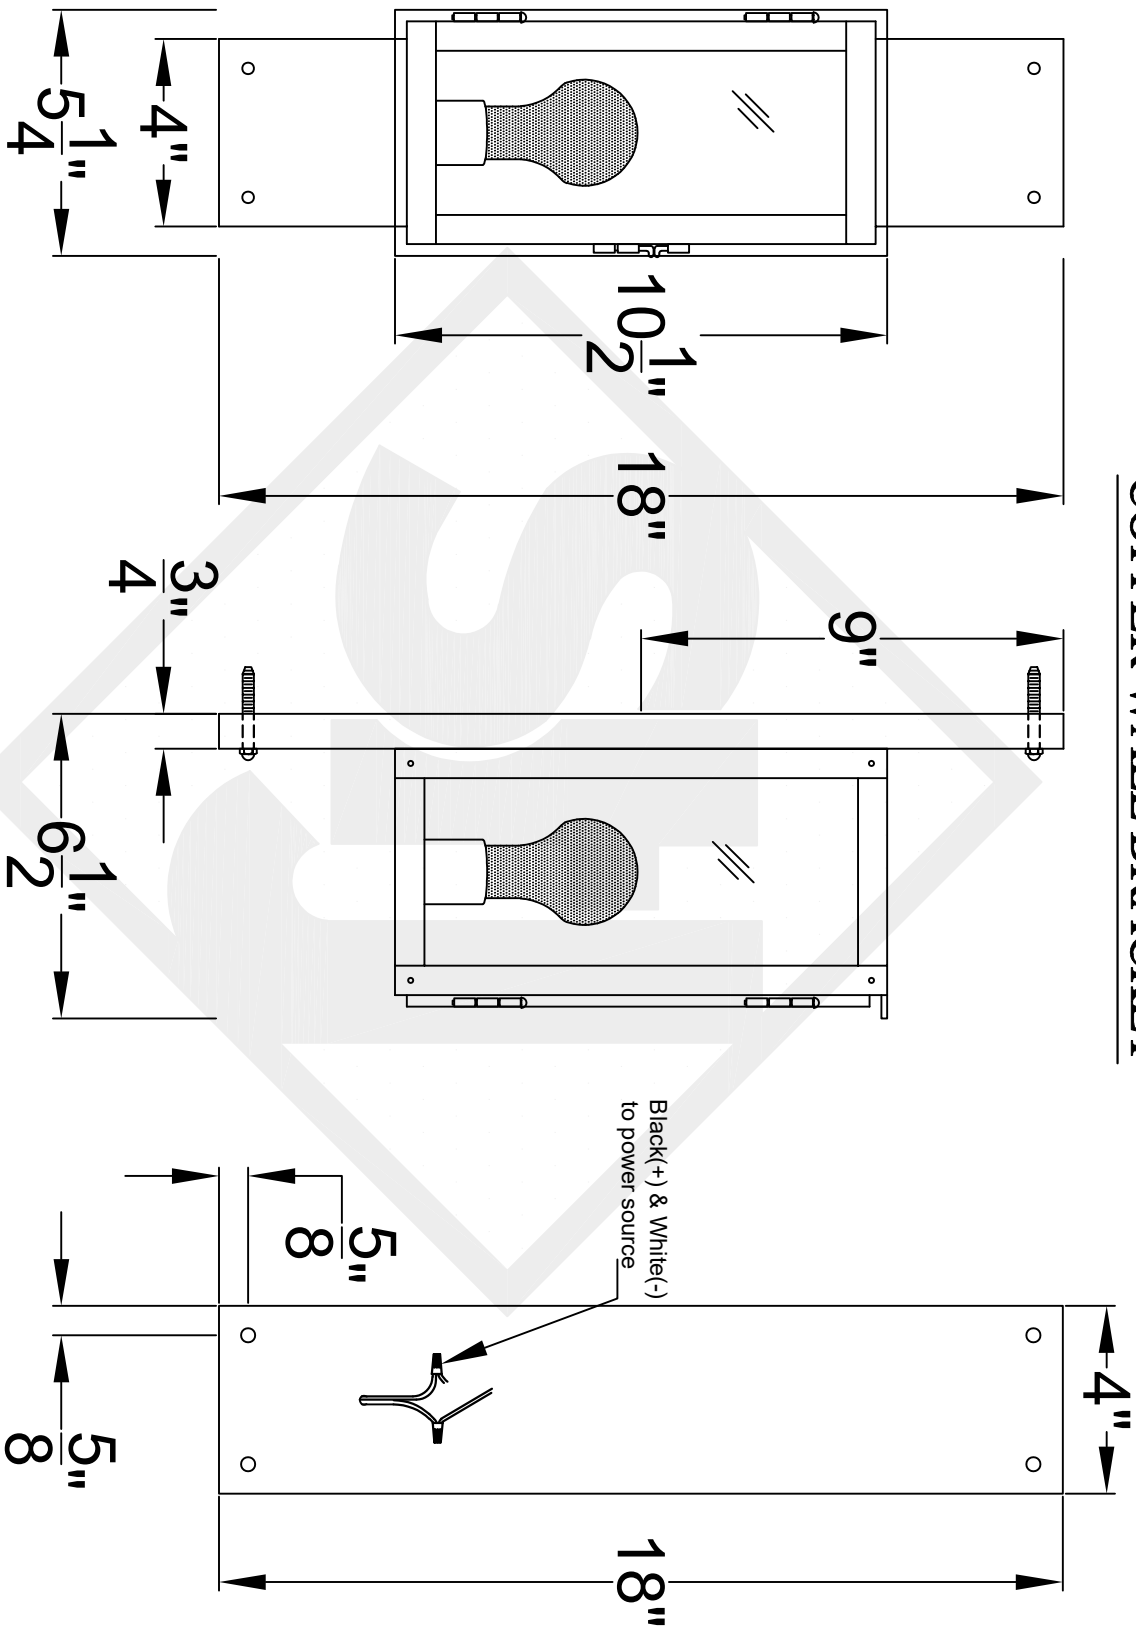

Black(+) & White(-)
to power source

Front View

Side View

Backplate



St. James
LIGHTING


SCALE: N.T.S.
FILE: FIFMINI
JOB: X

DRAFT: Y. McCullough
APP'D: J. Rogan
DATE: 11/20/23


Lights are handcrafted.
Dimensions may vary by 1/4"

B.T.U. Rating
Natural Gas: 2730 B.T.U.
Propane: 2080 B.T.U.

FIFTH AVENUE SMALL COPPER WALL BRACKET

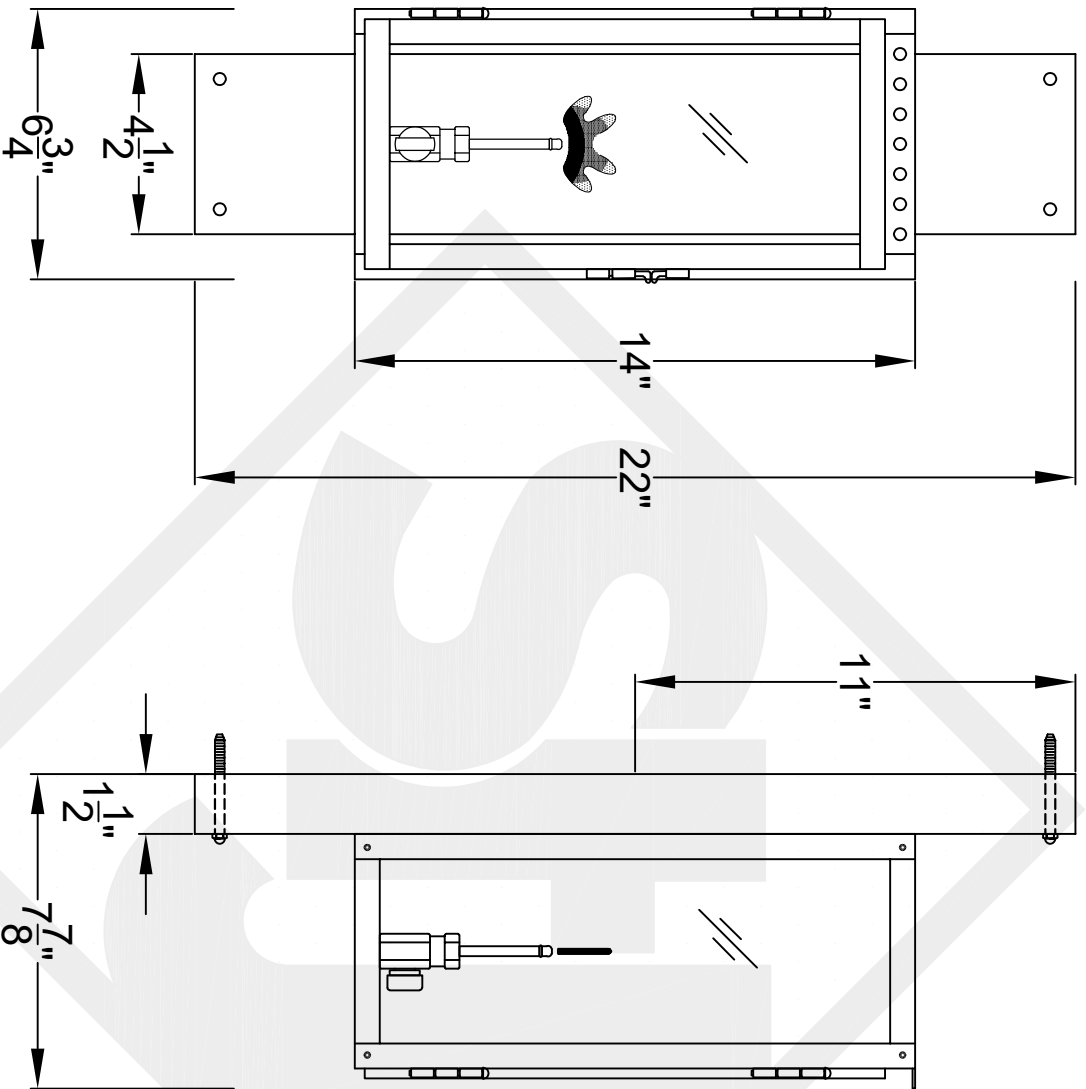


Front View

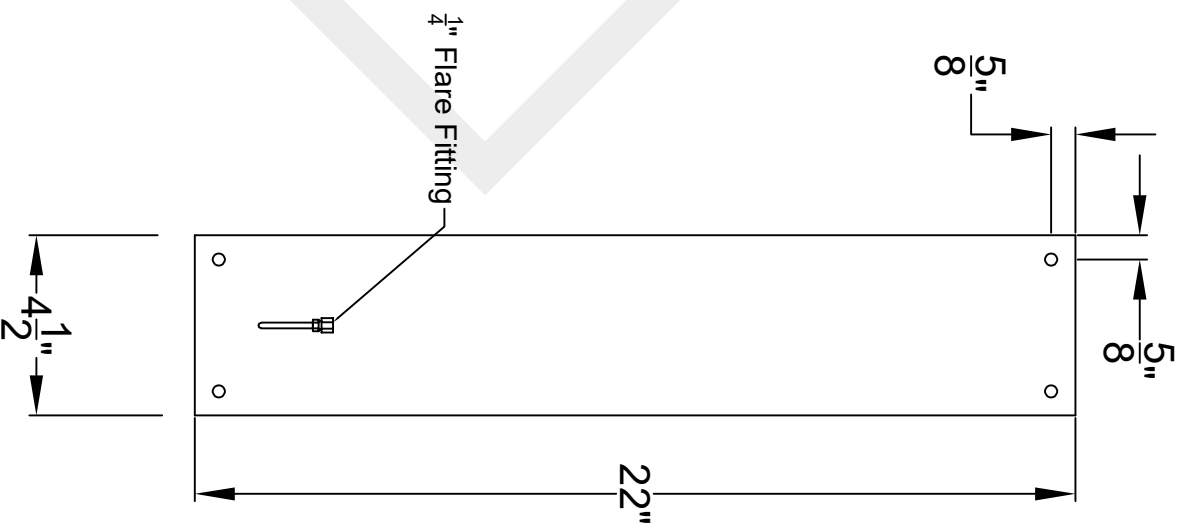

Backplate


Side View

	
St. James LIGHTING	
SCALE: N.T.S.	DRAFT: Y. McCullough
FILE: FFS	APP'D: J. Ragan
JOB: X	DATE: 11/20/23

Lights are handcrafted.
Dimensions may vary by 1/4"

B.T.U. Rating
Natural Gas: 2730 B.T.U.
Propane: 2080 B.T.U.

FIFTH AVENUE MEDIUM COPPER WALL BRACKET

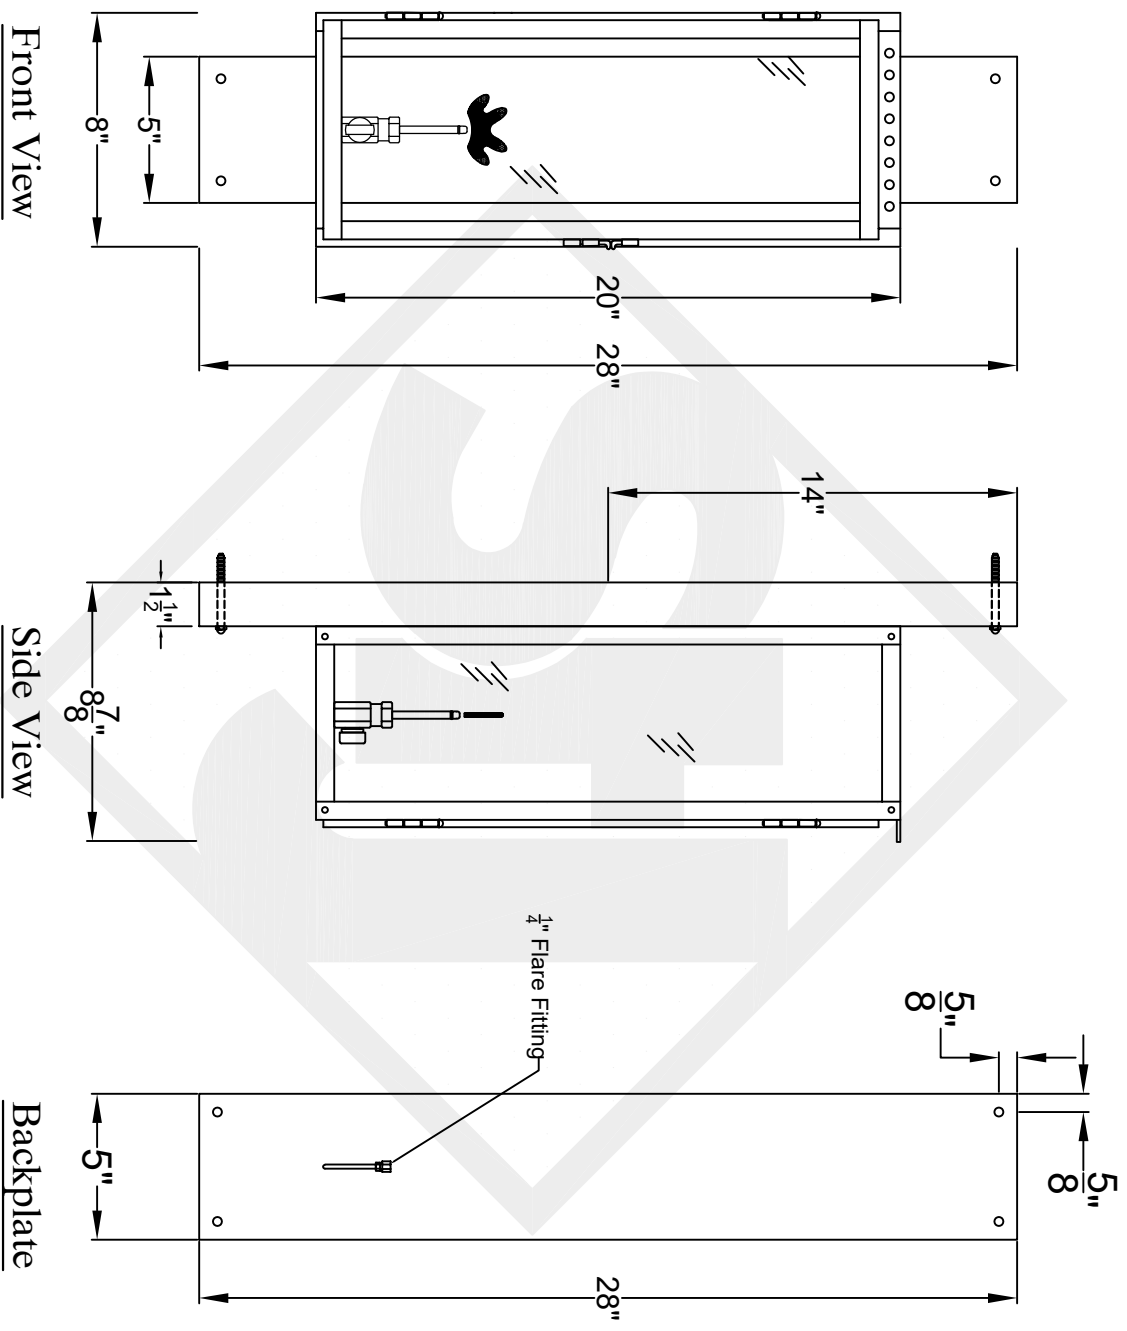

Front View

Side View

Backplate



St. James
LIGHTING


SCALE: N.T.S.
FILE: FFM
JOB: X

DRAFT: J. Grippo
APP'D: J. Rogon
DATE: 11-15-2023

Lights are handcrafted.
Dimensions may vary by 1/4"

B.T.U. Rating
Natural Gas: 2730 B.T.U.
Propane: 2080 B.T.U.

FIFTH AVENUE LARGE COPPER WALL BRACKET

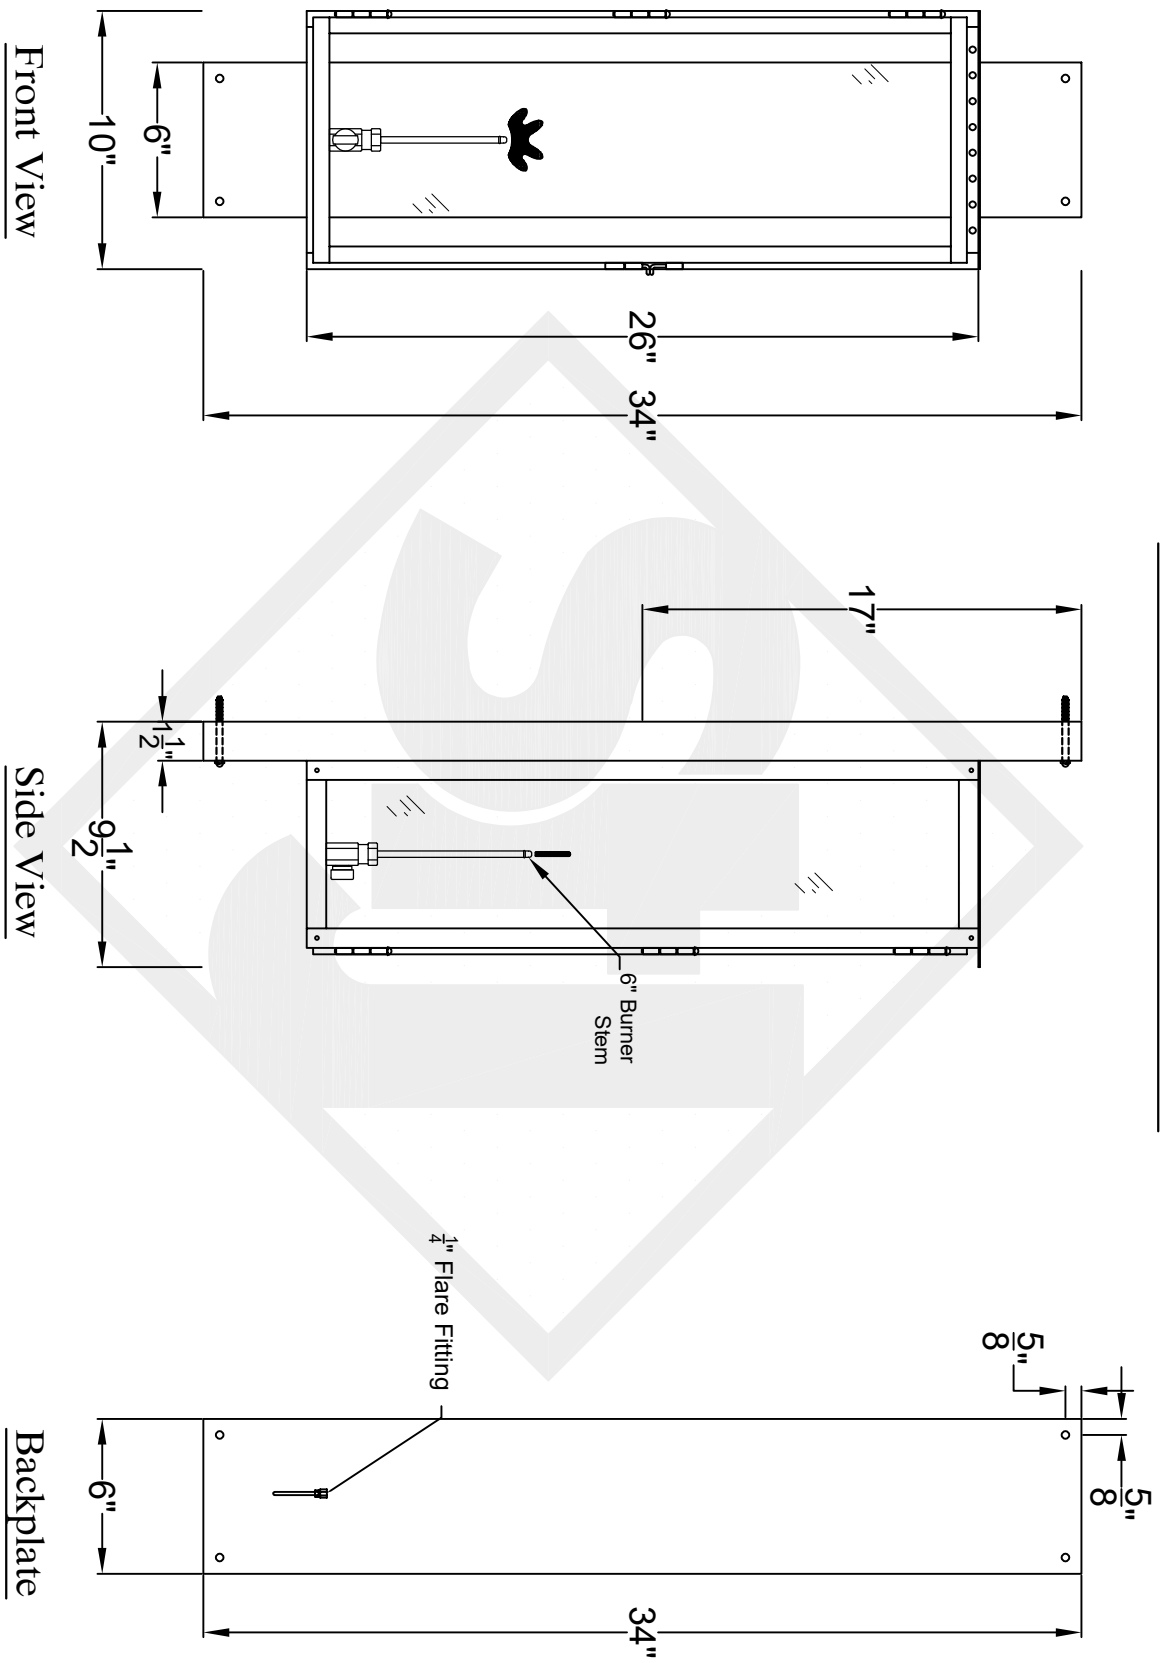

Front View

Side View

Backplate



St. James
LIGHTING


SCALE: N.T.S.
FILE: FFL
JOB: X

DRAFT: Y. McCullough
APP'D: J. Ragan
DATE: 7/22/24


Lights are handcrafted.
Dimensions may vary by 1/4"

B.T.U. Rating
Natural Gas: 2730 B.T.U.
Propane: 2080 B.T.U.


FIFTH AVENUE GRANDE COPPER WALL BRACKET

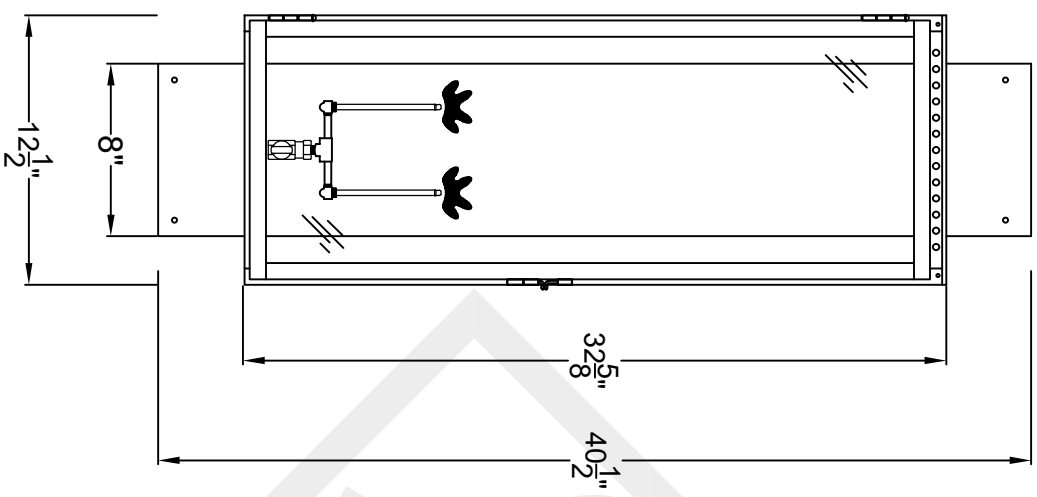

Front View

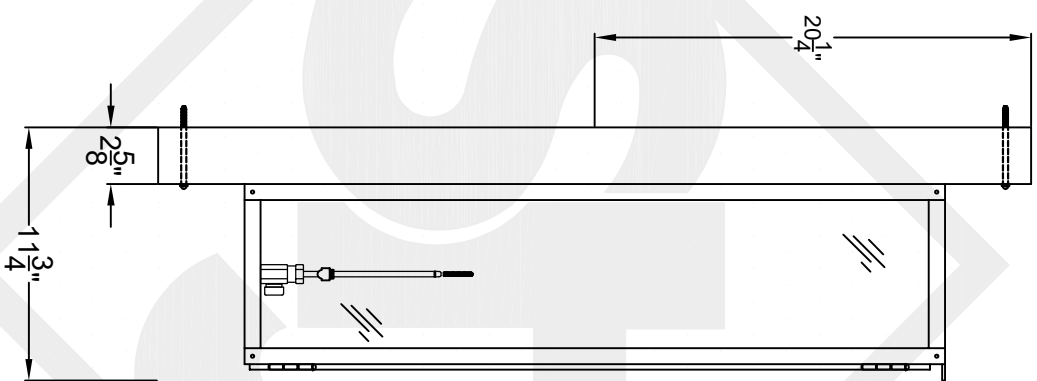

Side View

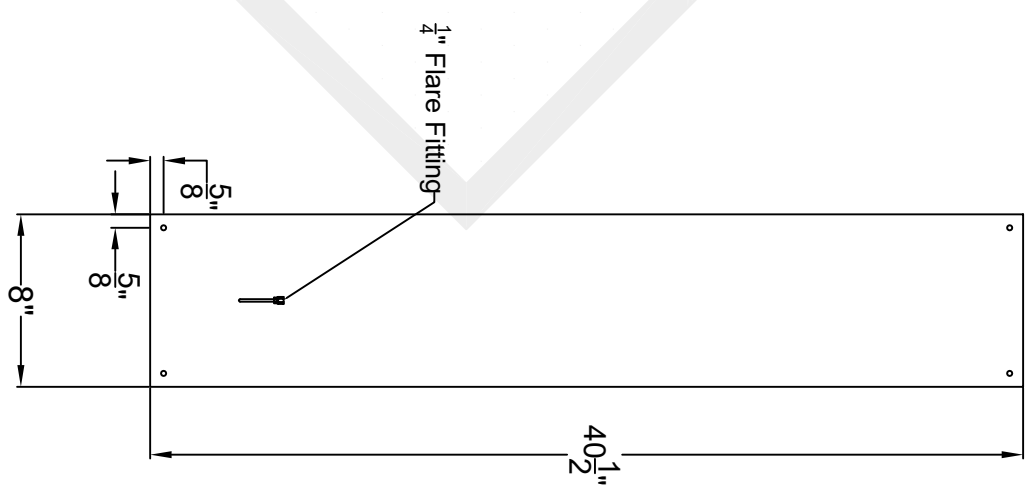

Backplate



St. James
LIGHTING

SCALE: N.T.S.	DRAFT: Y. McCullough
FILE: FFG	APP'D: J. Ragan
JOB: X	DATE: 11/20/23

Lights are handcrafted.
Dimensions may vary by 1/4"

B.T.U. Rating
Natural Gas: 2730 B.T.U.
Propane: 2080 B.T.U.